



Date drawn:
06-11-98
Drawn by:
JAS
Checked by:

Revised:
03-29-12
07-24-12

Approved by

Date approved


Missouri Southern State University
Physical Plant
3960 Newman Rd.
Joplin, Missouri 64801

**LEGGETT & PLATT
ATHLETIC CENTER
2nd FLOOR**

FILE CODE:
LP2.dwg

DIMENSION
PLAN

A-2

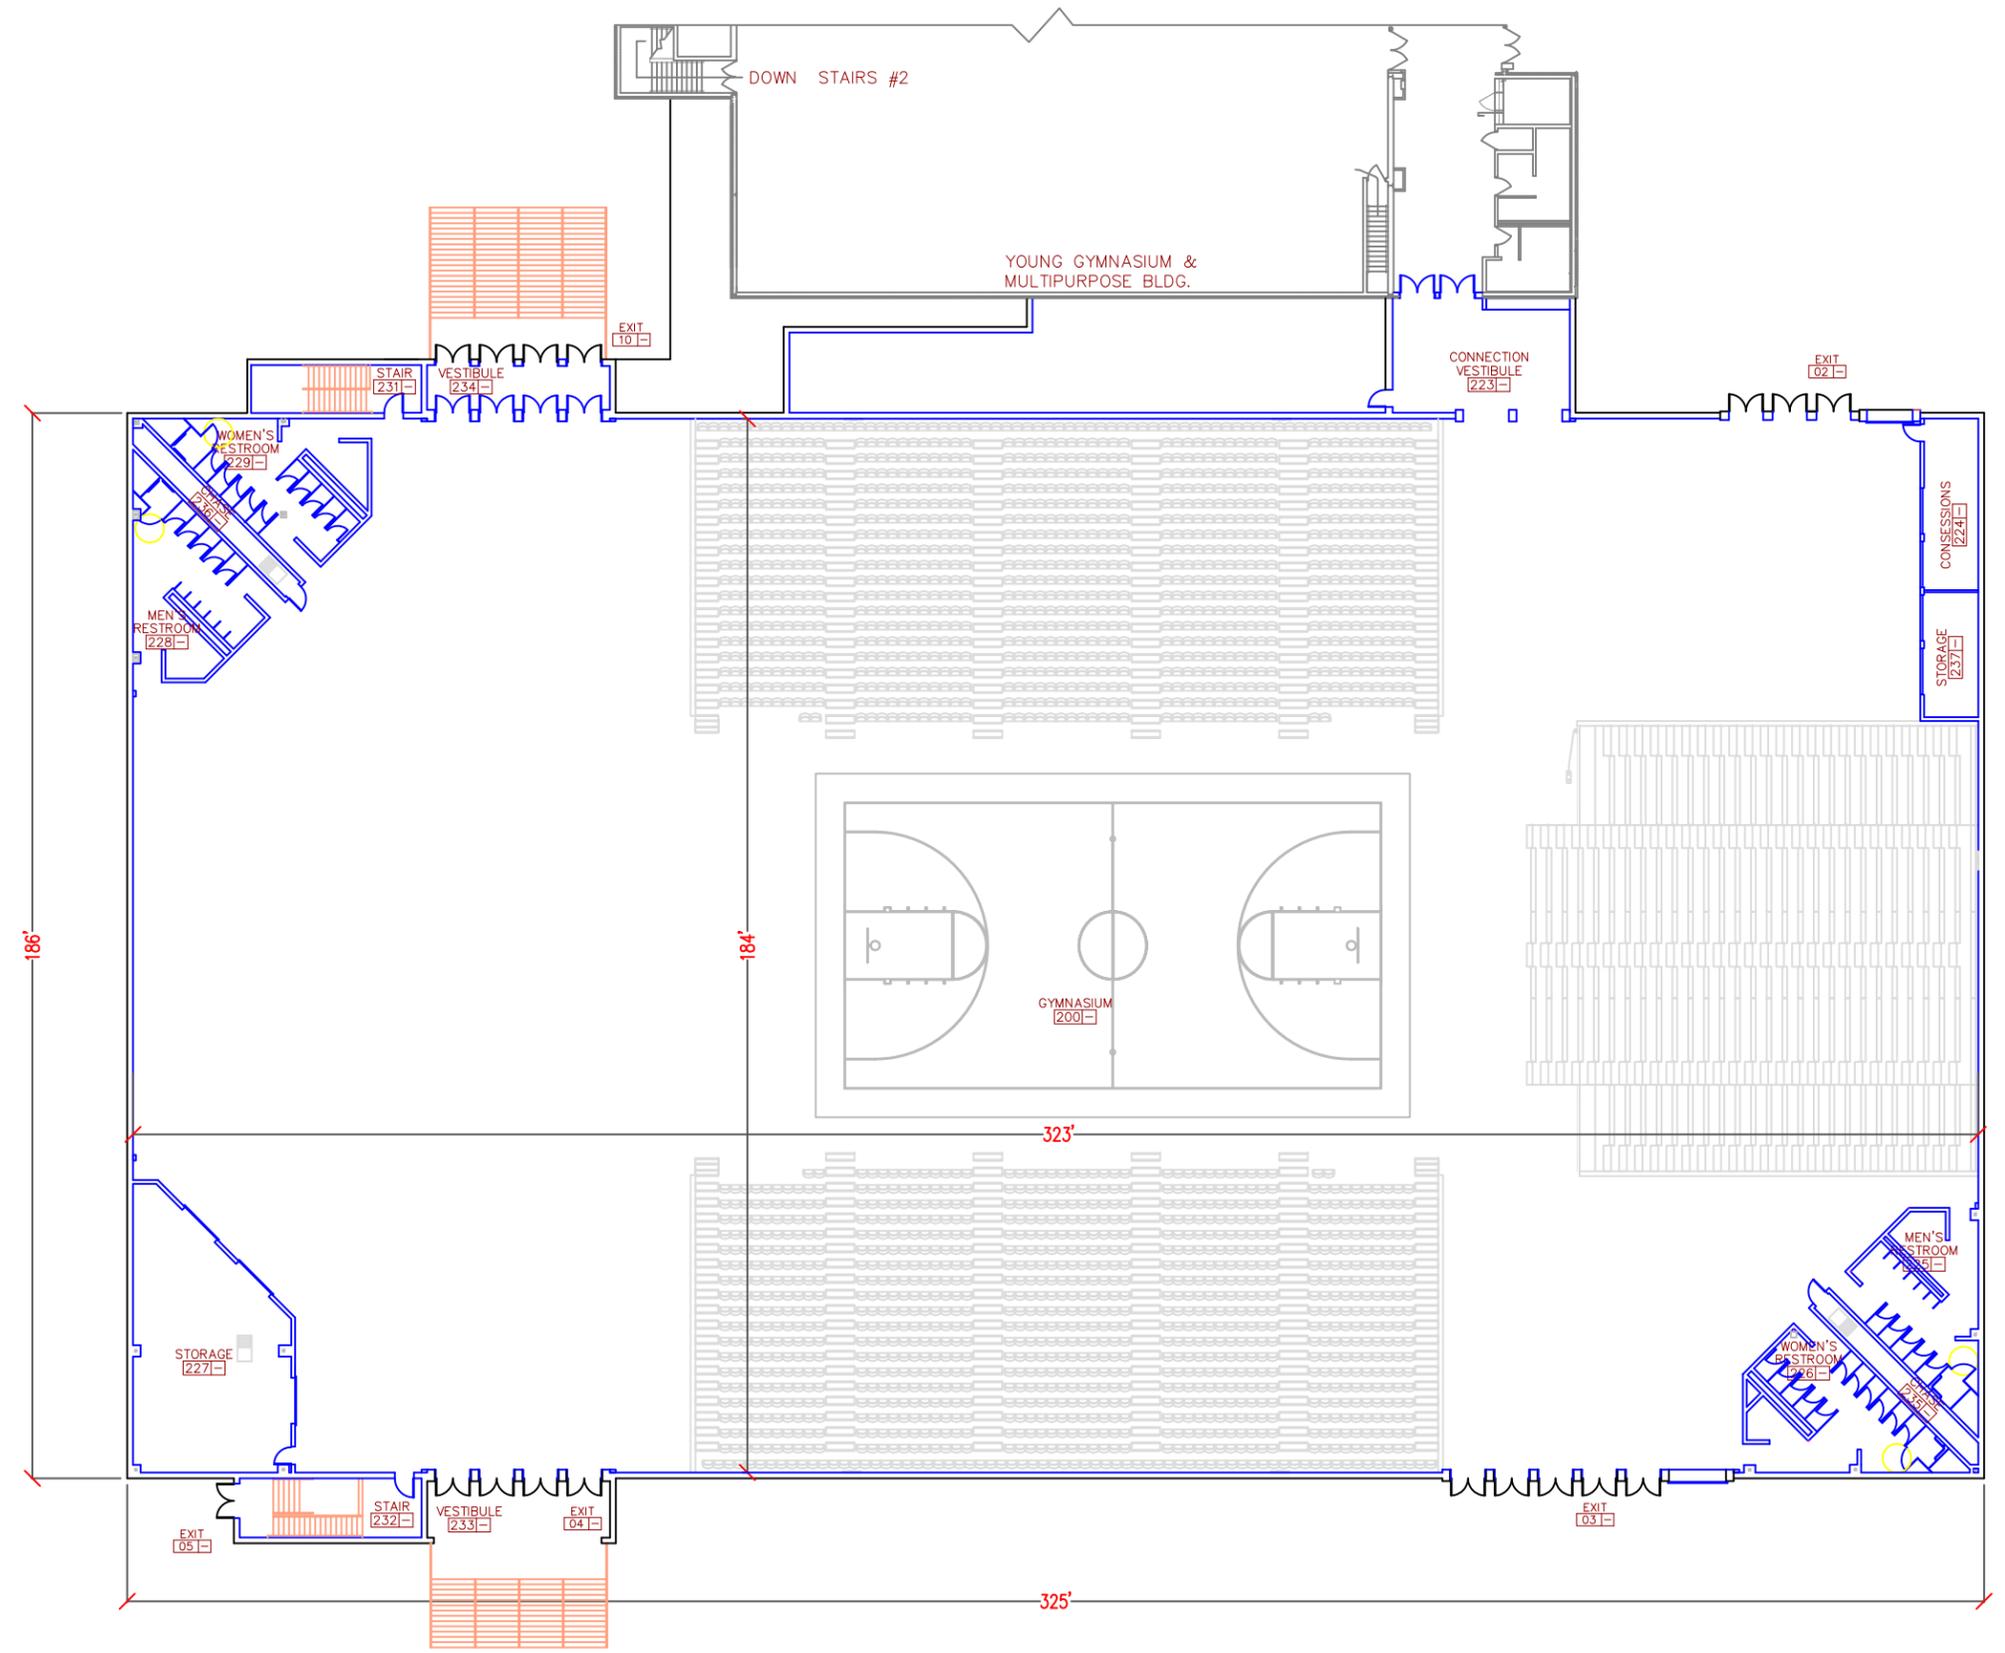

DIMENSION PLAN
SCALE: 1/32" = 1'0"
NORTH